


Geogrid Soil Reinforcement

**Typical Planting Limits Plan**  
Compac Unit - Near Vertical Setback Shown

Keystone Compac Unit Shown

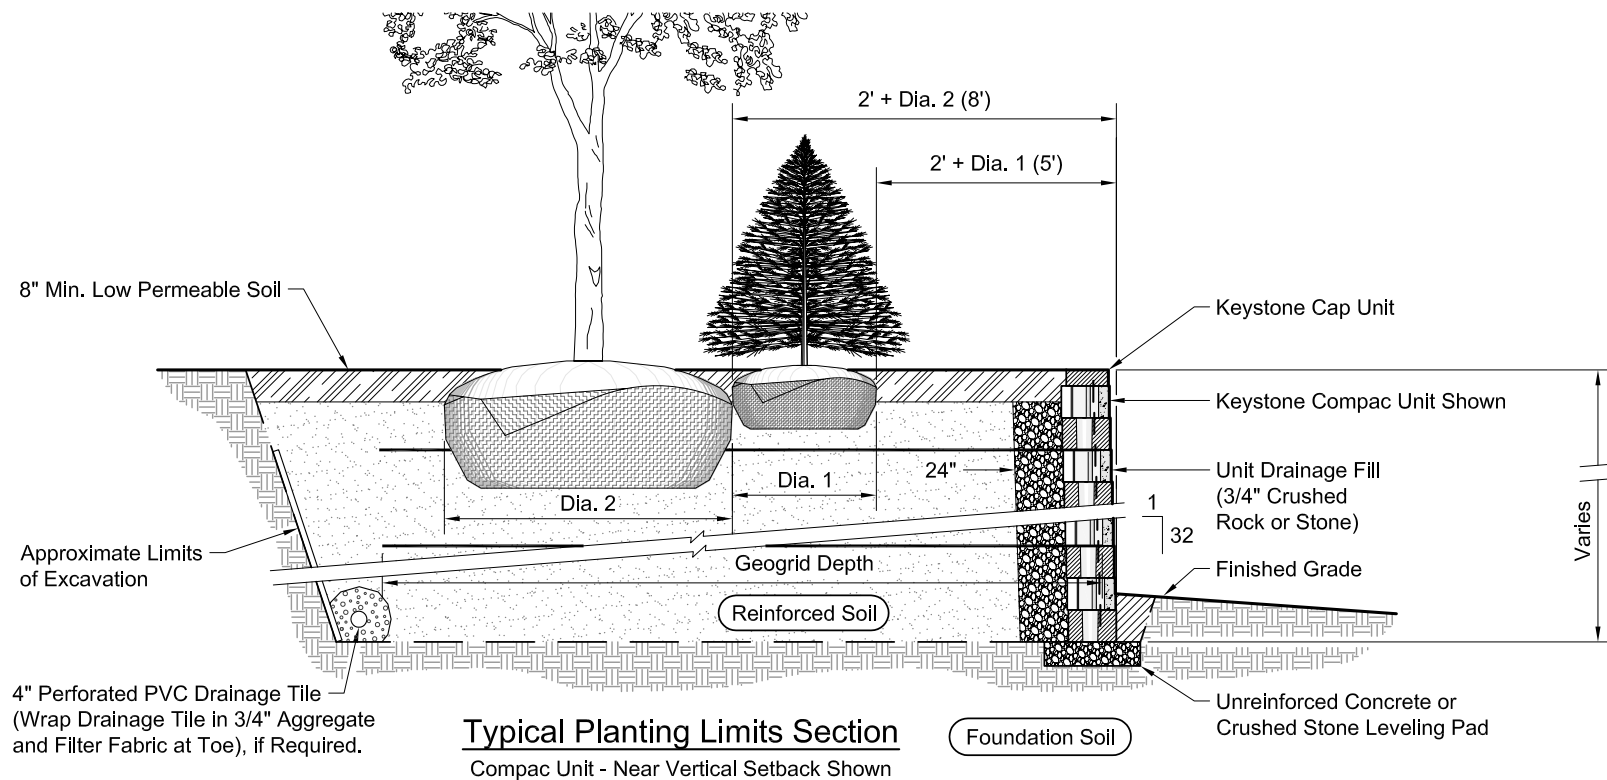

**Typical Planting Limits Section**  
Compac Unit - Near Vertical Setback Shown

- Note:**
1. All planting offsets shall be a minimum of 2' + the opening diameter as measured from face of the wall.
  2. Lateral spacing between openings shall be a minimum of 3 x opening diameter.
  3. Soil reinforcement shall be carefully cut to avoid disturbance of adjacent reinforcement.
  4. Only top two layers of reinforcement may be cut to allow planting of tree root ball.
  5. Extreme care shall be taken if installing irrigation systems to not damage soil reinforcement.
  6. Numbers in parenthesis are for example only.

Copyright 2007 Keystone Retaining Wall Systems

This drawing is being furnished for this specific project only. Any party accepting this document does so in confidence and agrees that it shall not be duplicated in whole or in part, nor disclosed to others without the consent of Keystone Retaining Wall Systems, Inc.

No.	Date	Revision	By



Designed By:	Title: <b>Typical Wall Tree Planting Details</b>	Date:
Checked By:	Project:	Project No: XX-XXX
Scale: No Scale		Drawing No: X